




Scala 1:25

4.30



2.50

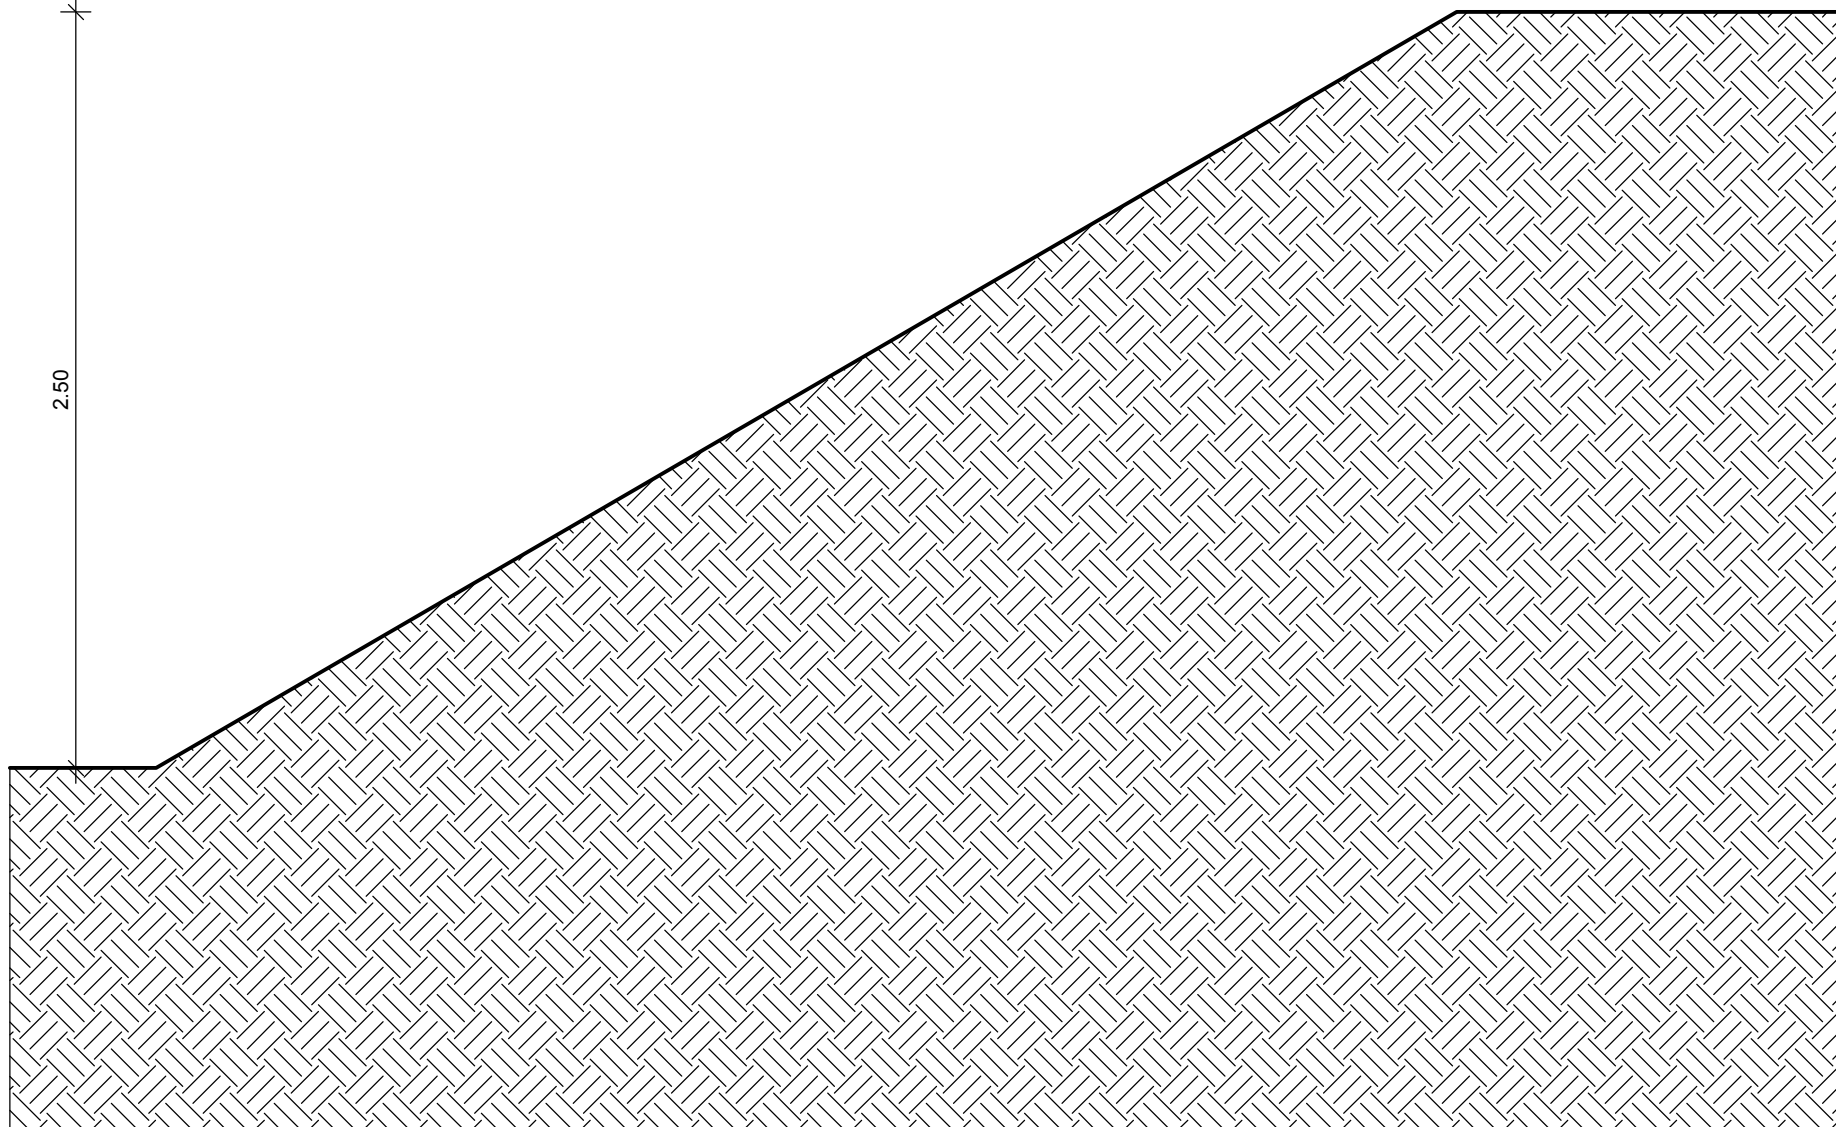


Scala 1:25

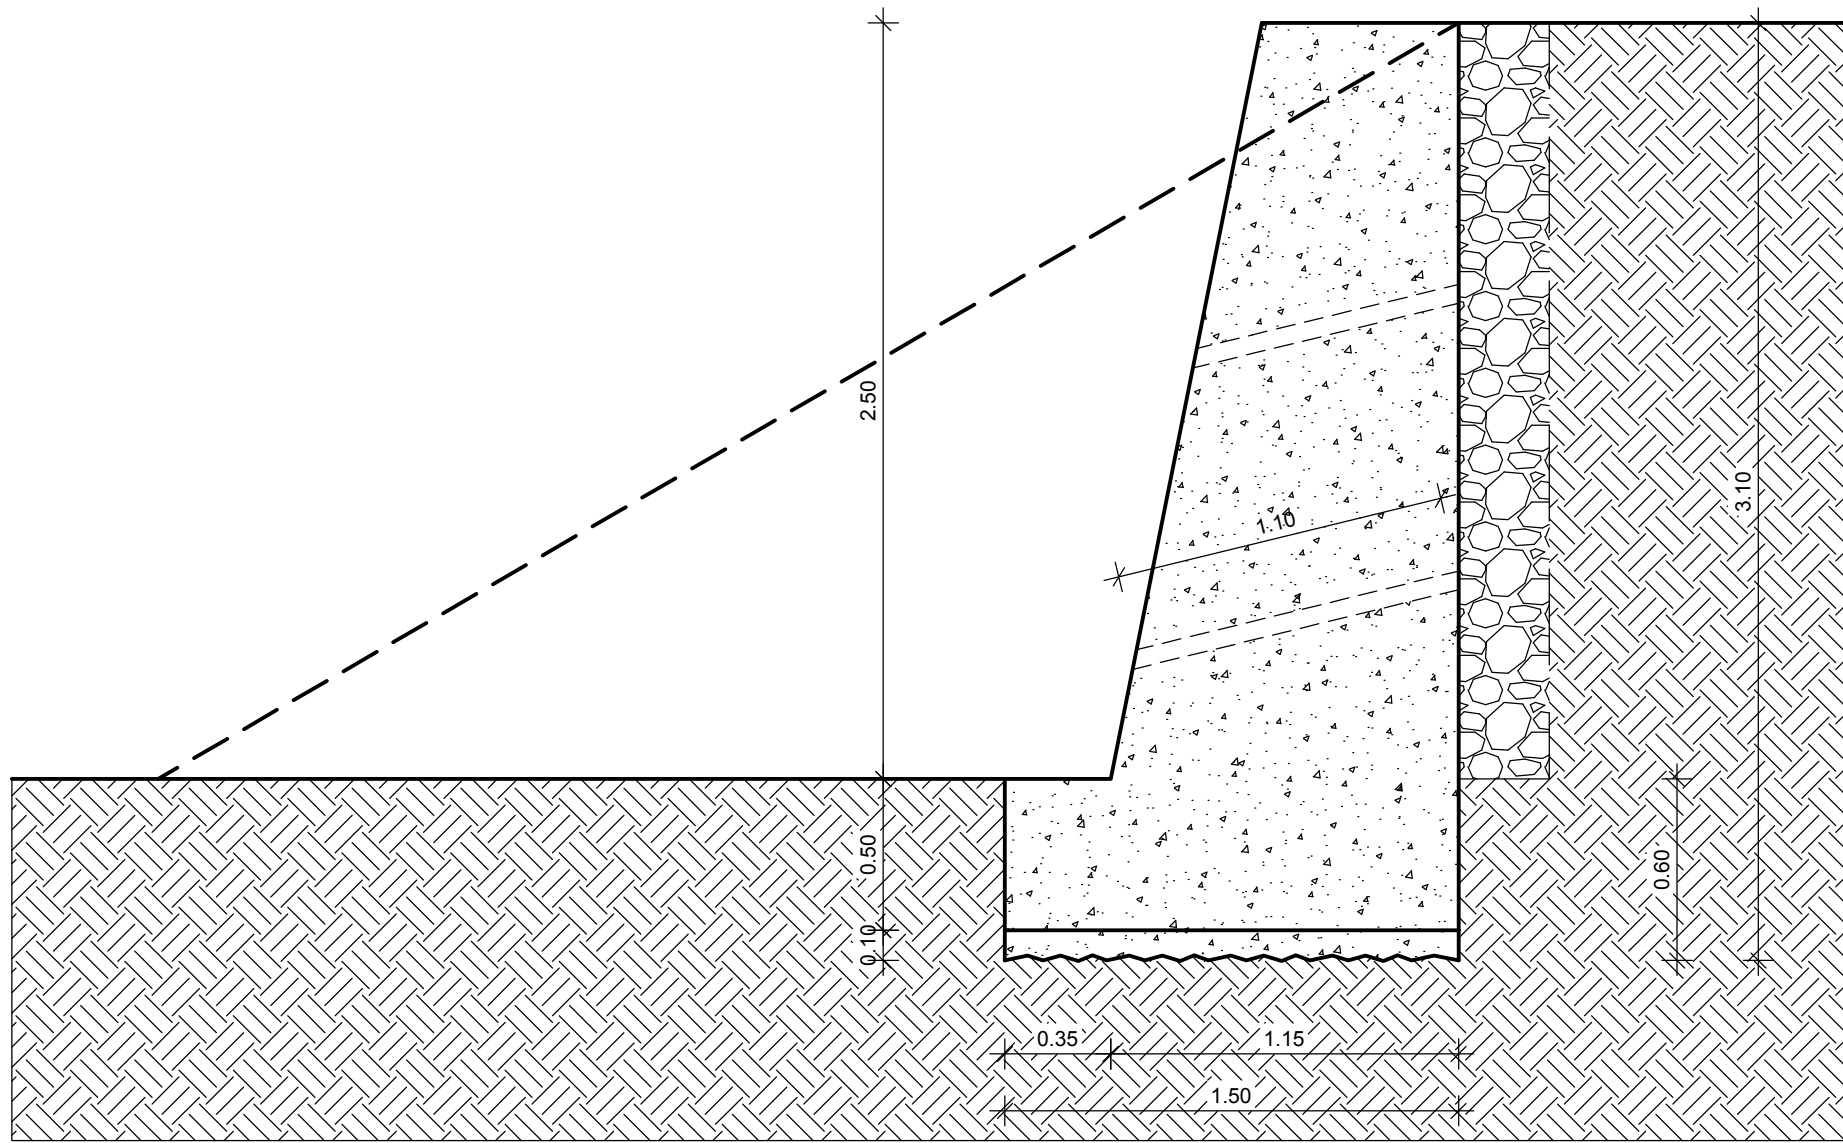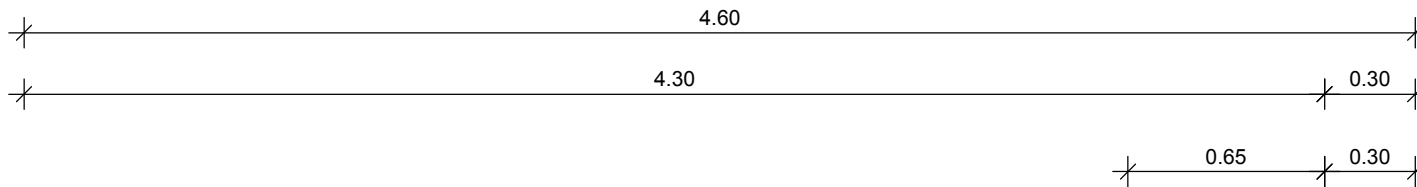


Scala 1:25

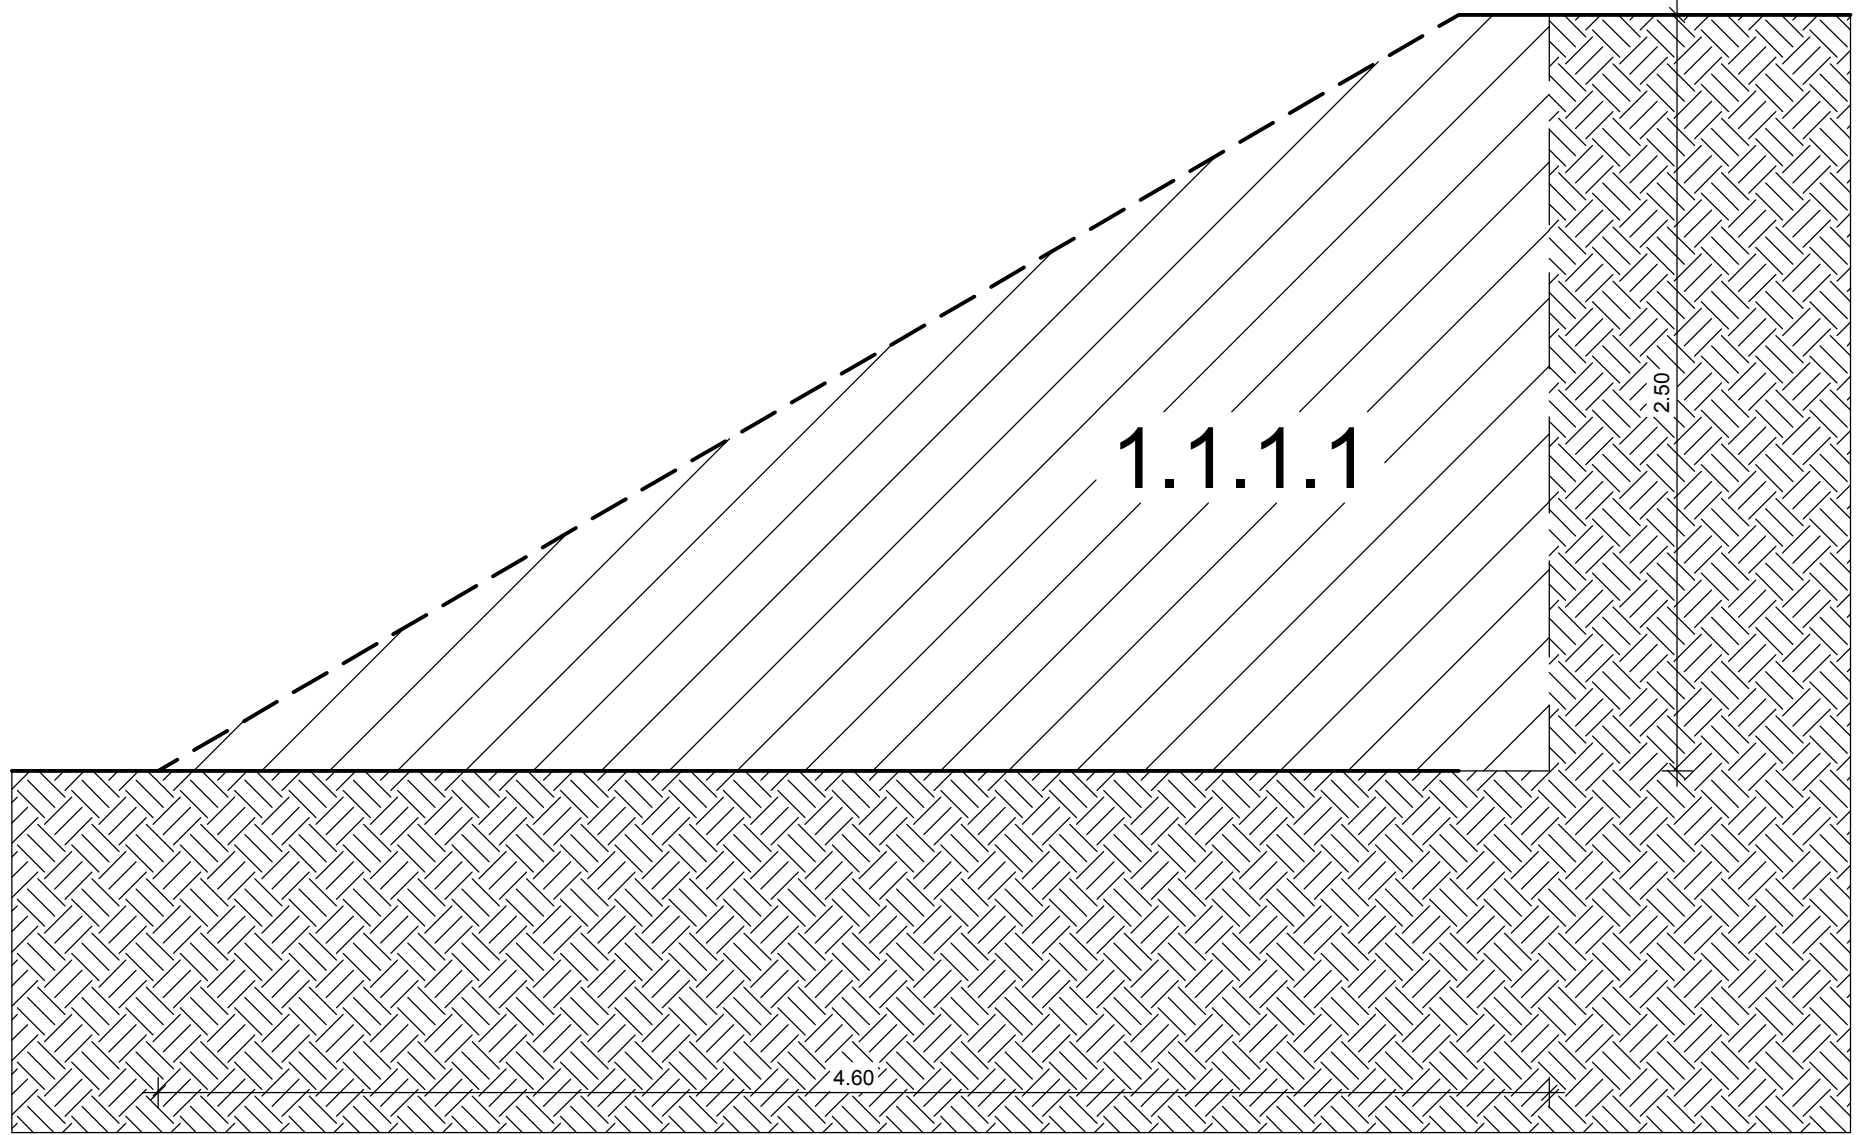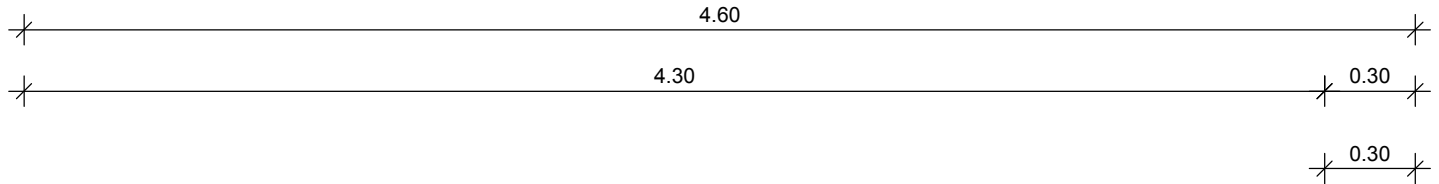

Scala 1:25

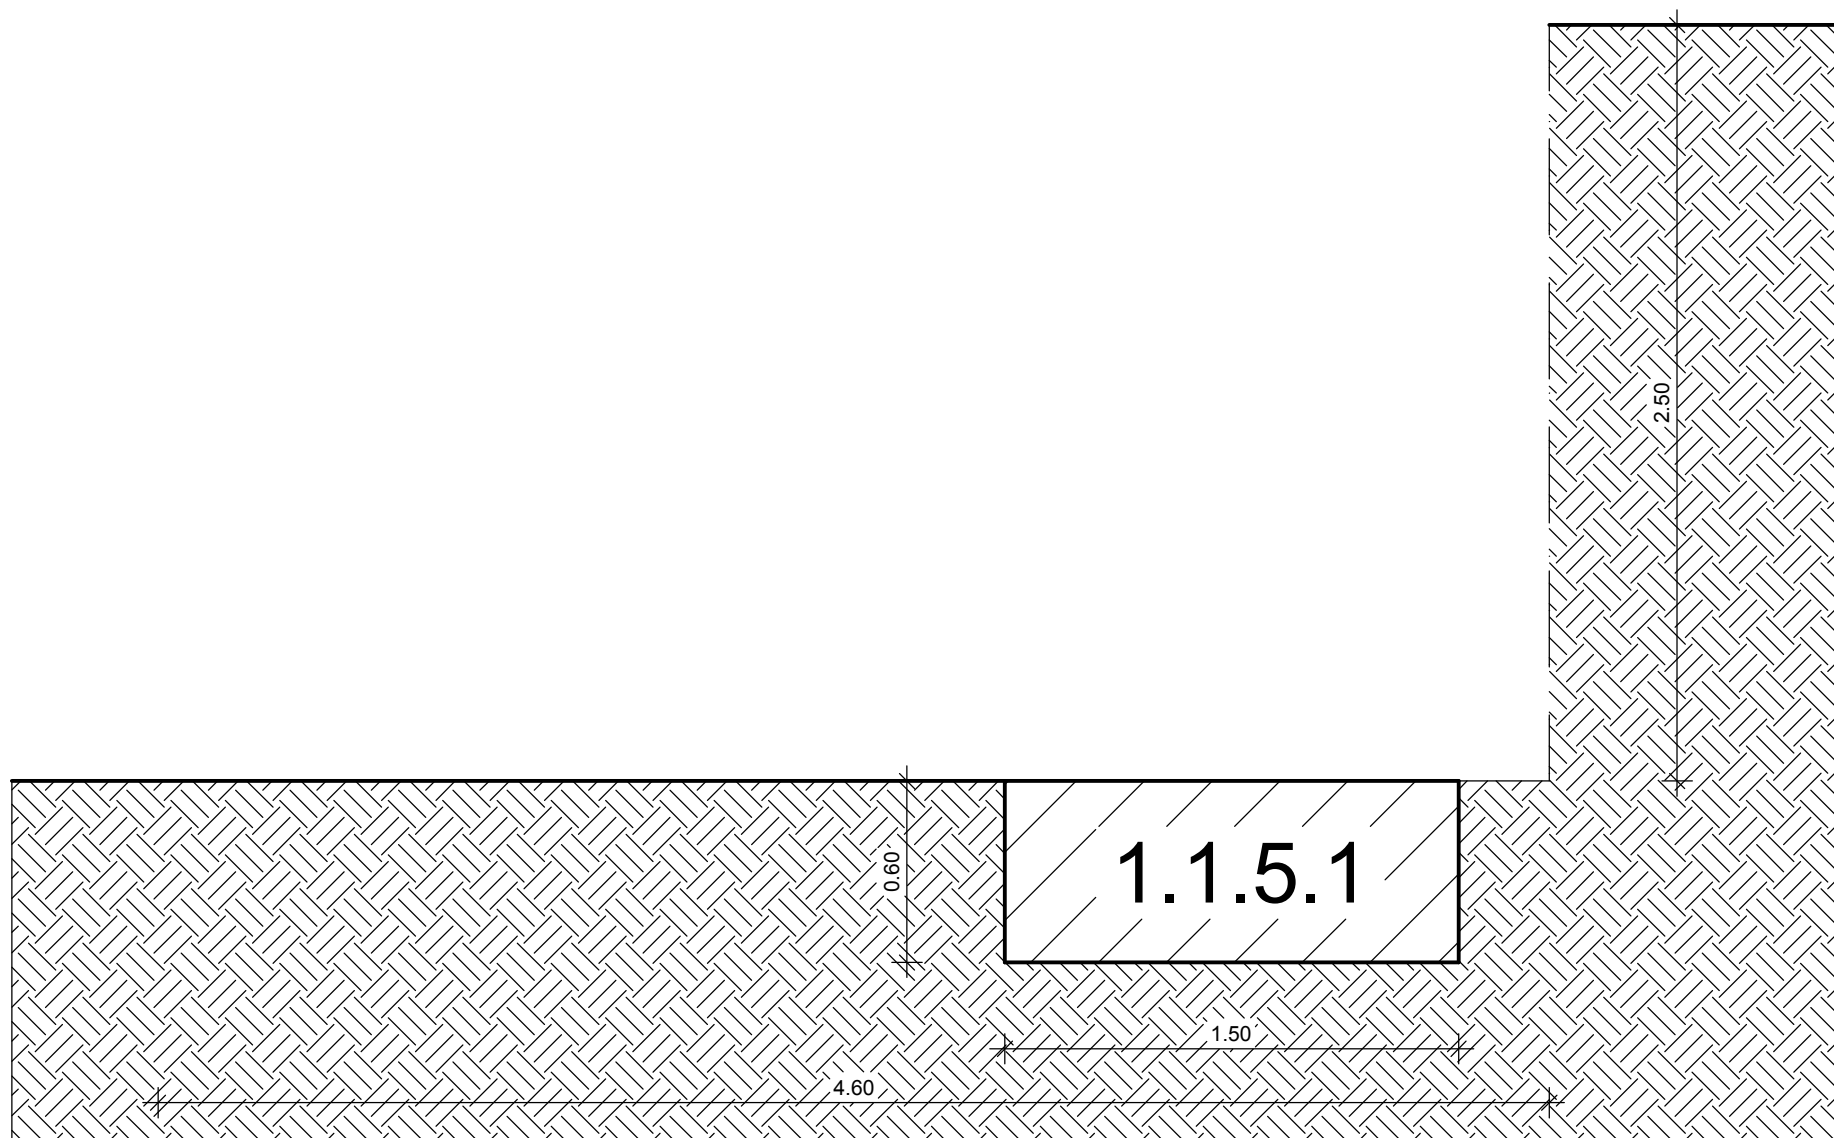


Scala 1:25

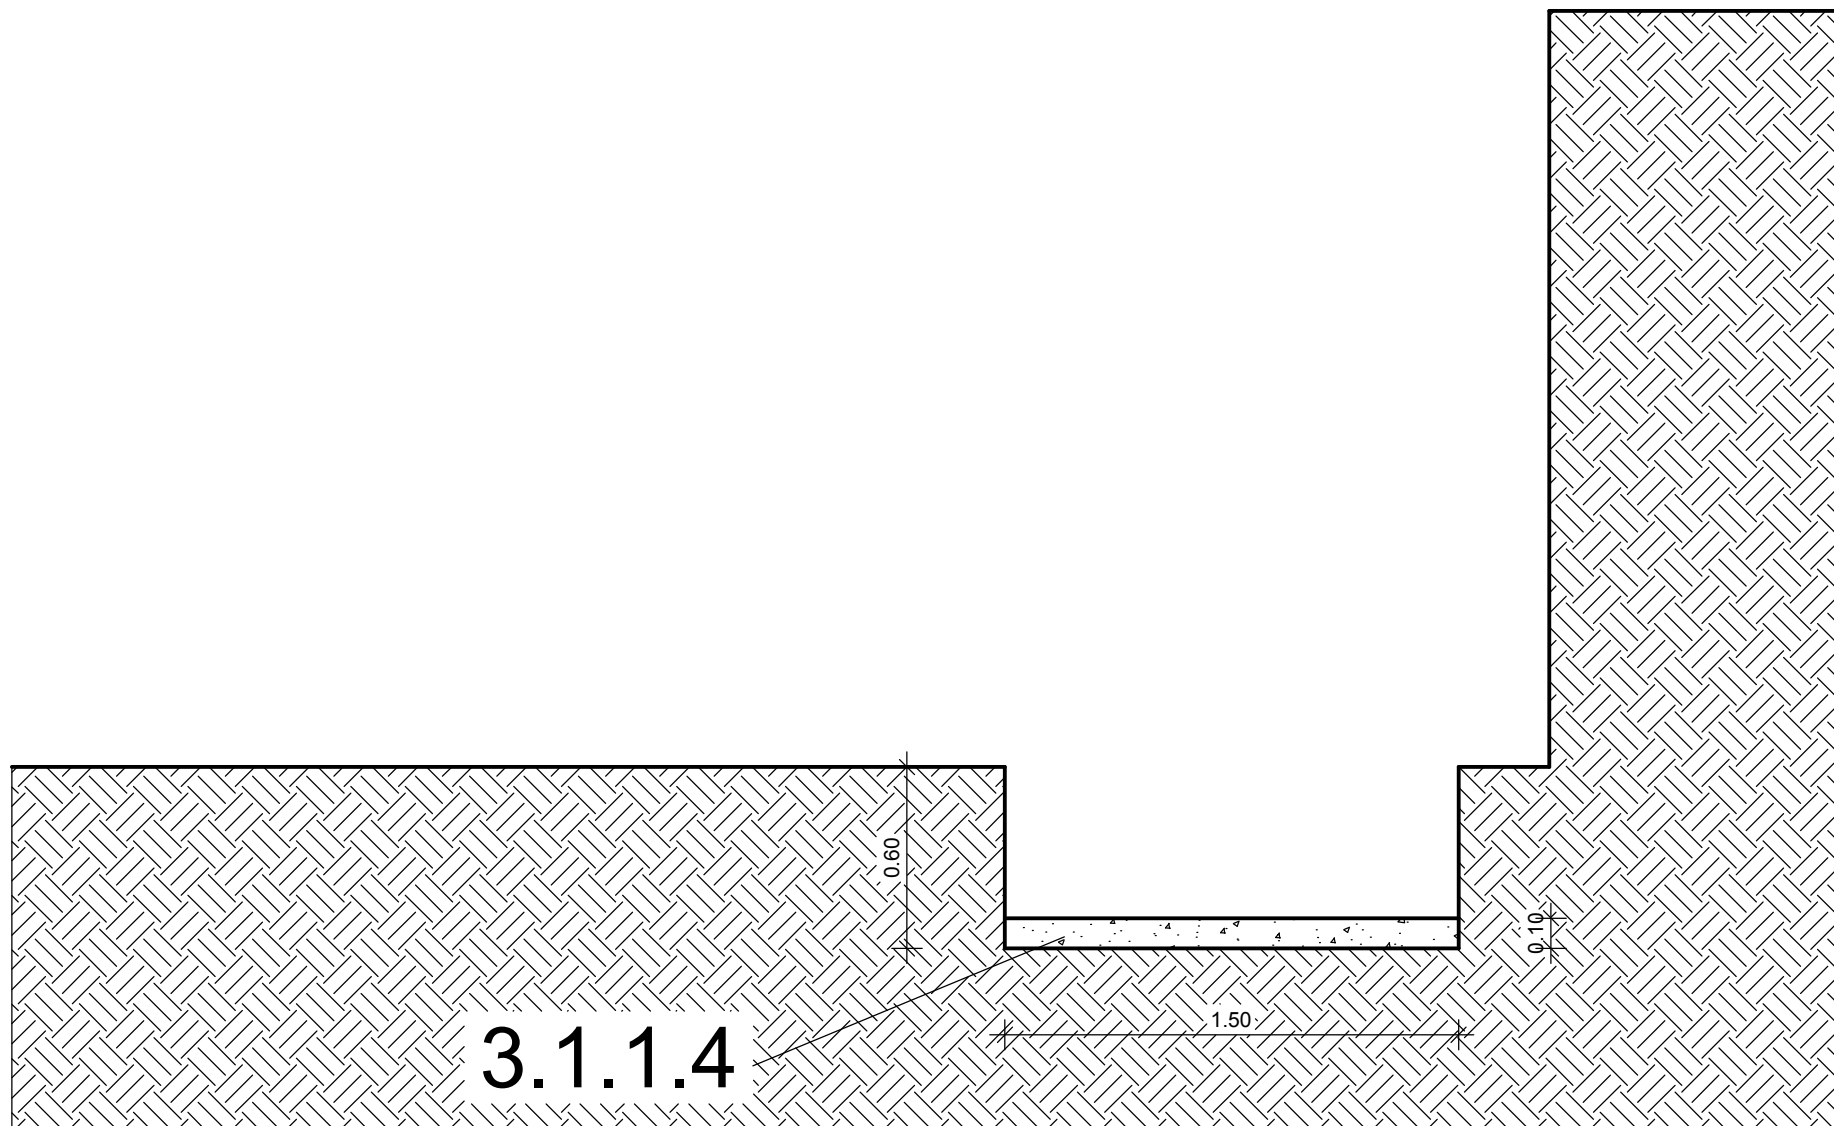

3.1.1.4


3.2.3

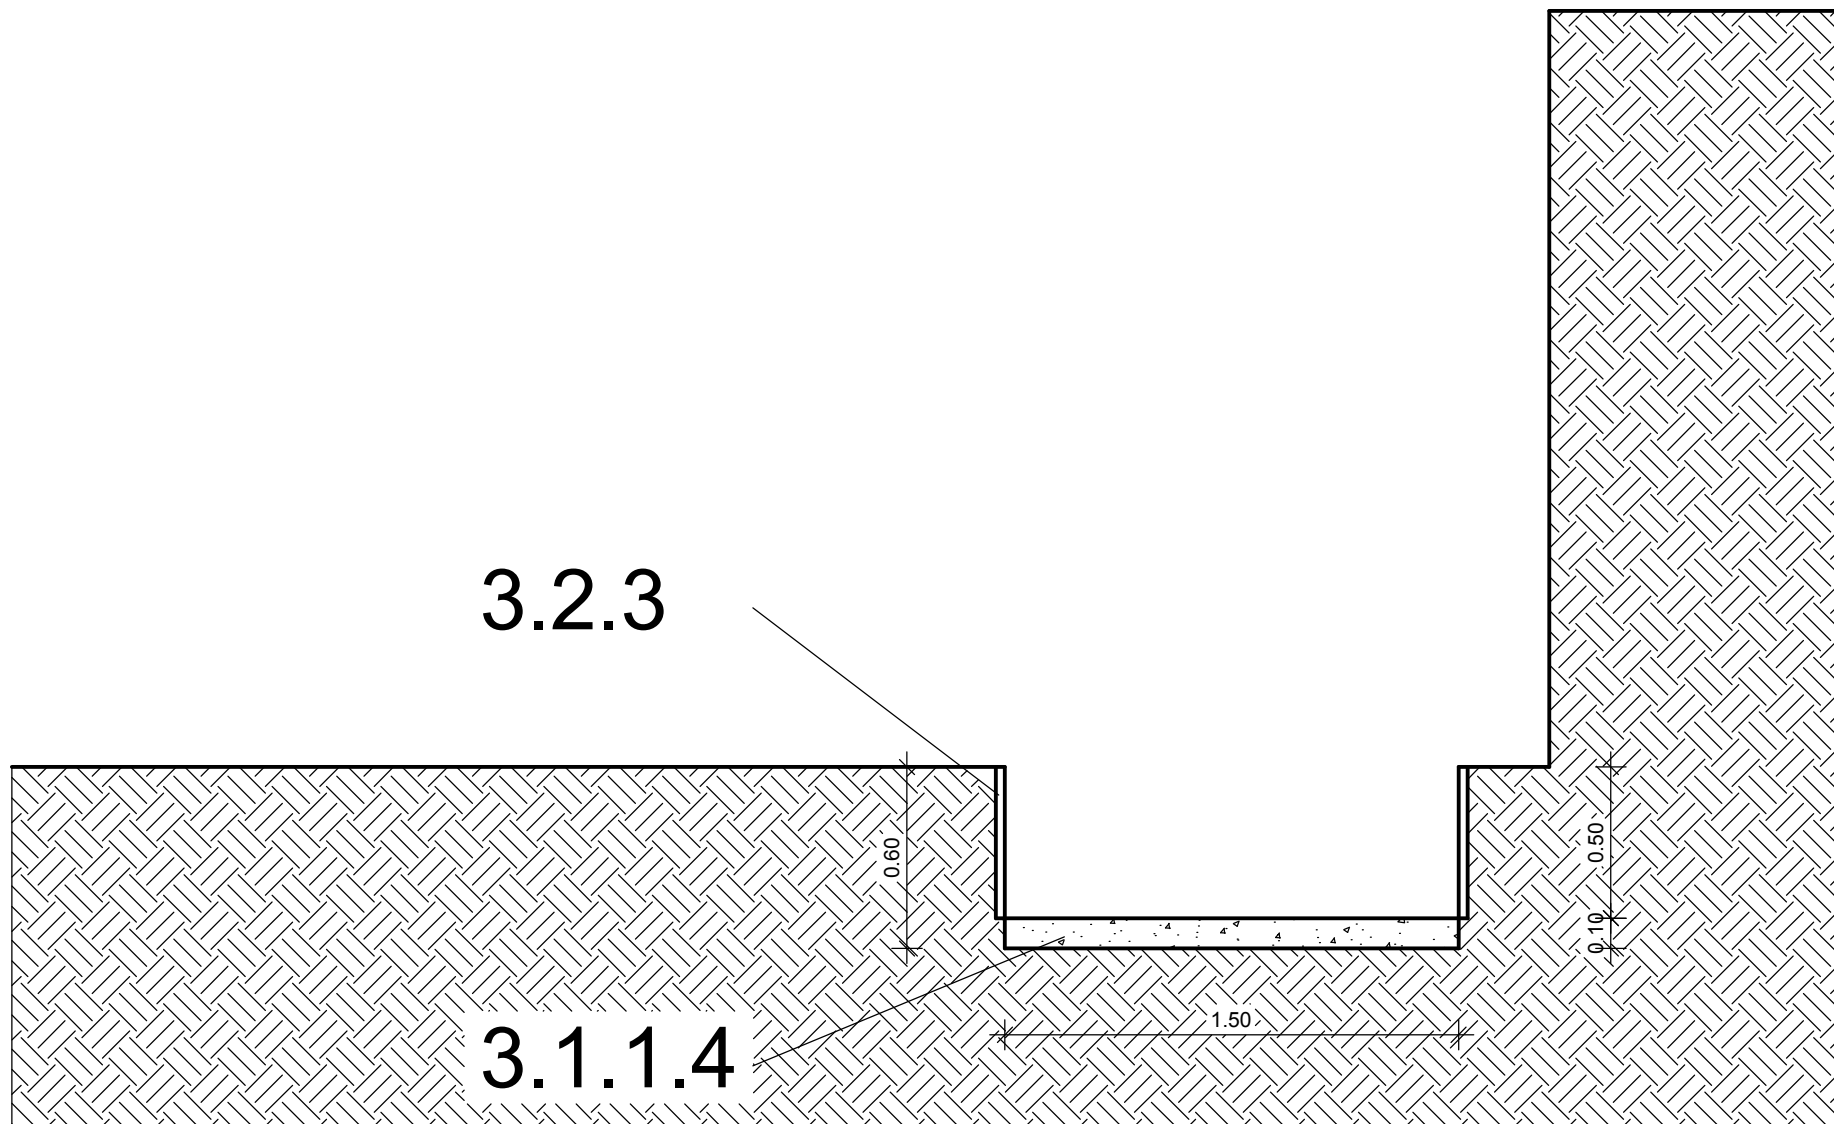

3.1.1.4


Scala 1:25

3.1.1.6

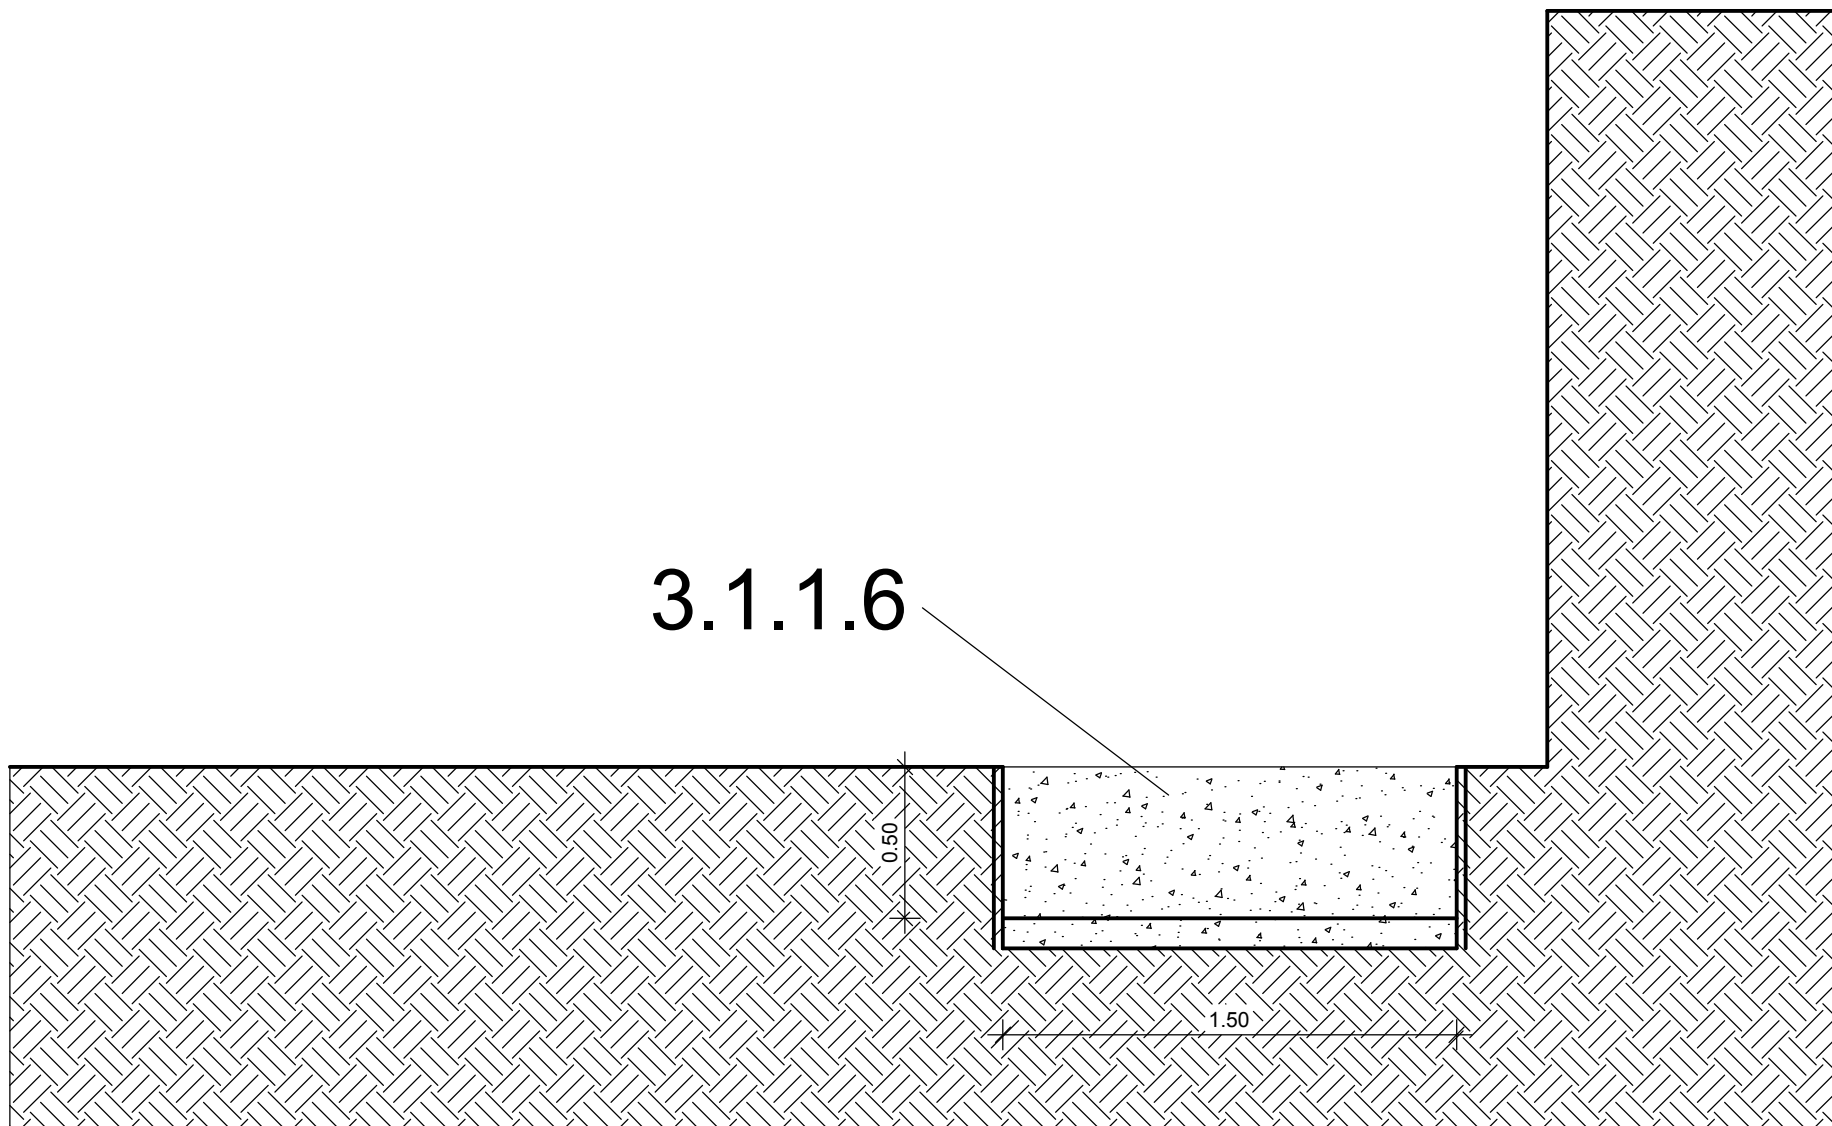

Scala 1:25


3.2.3

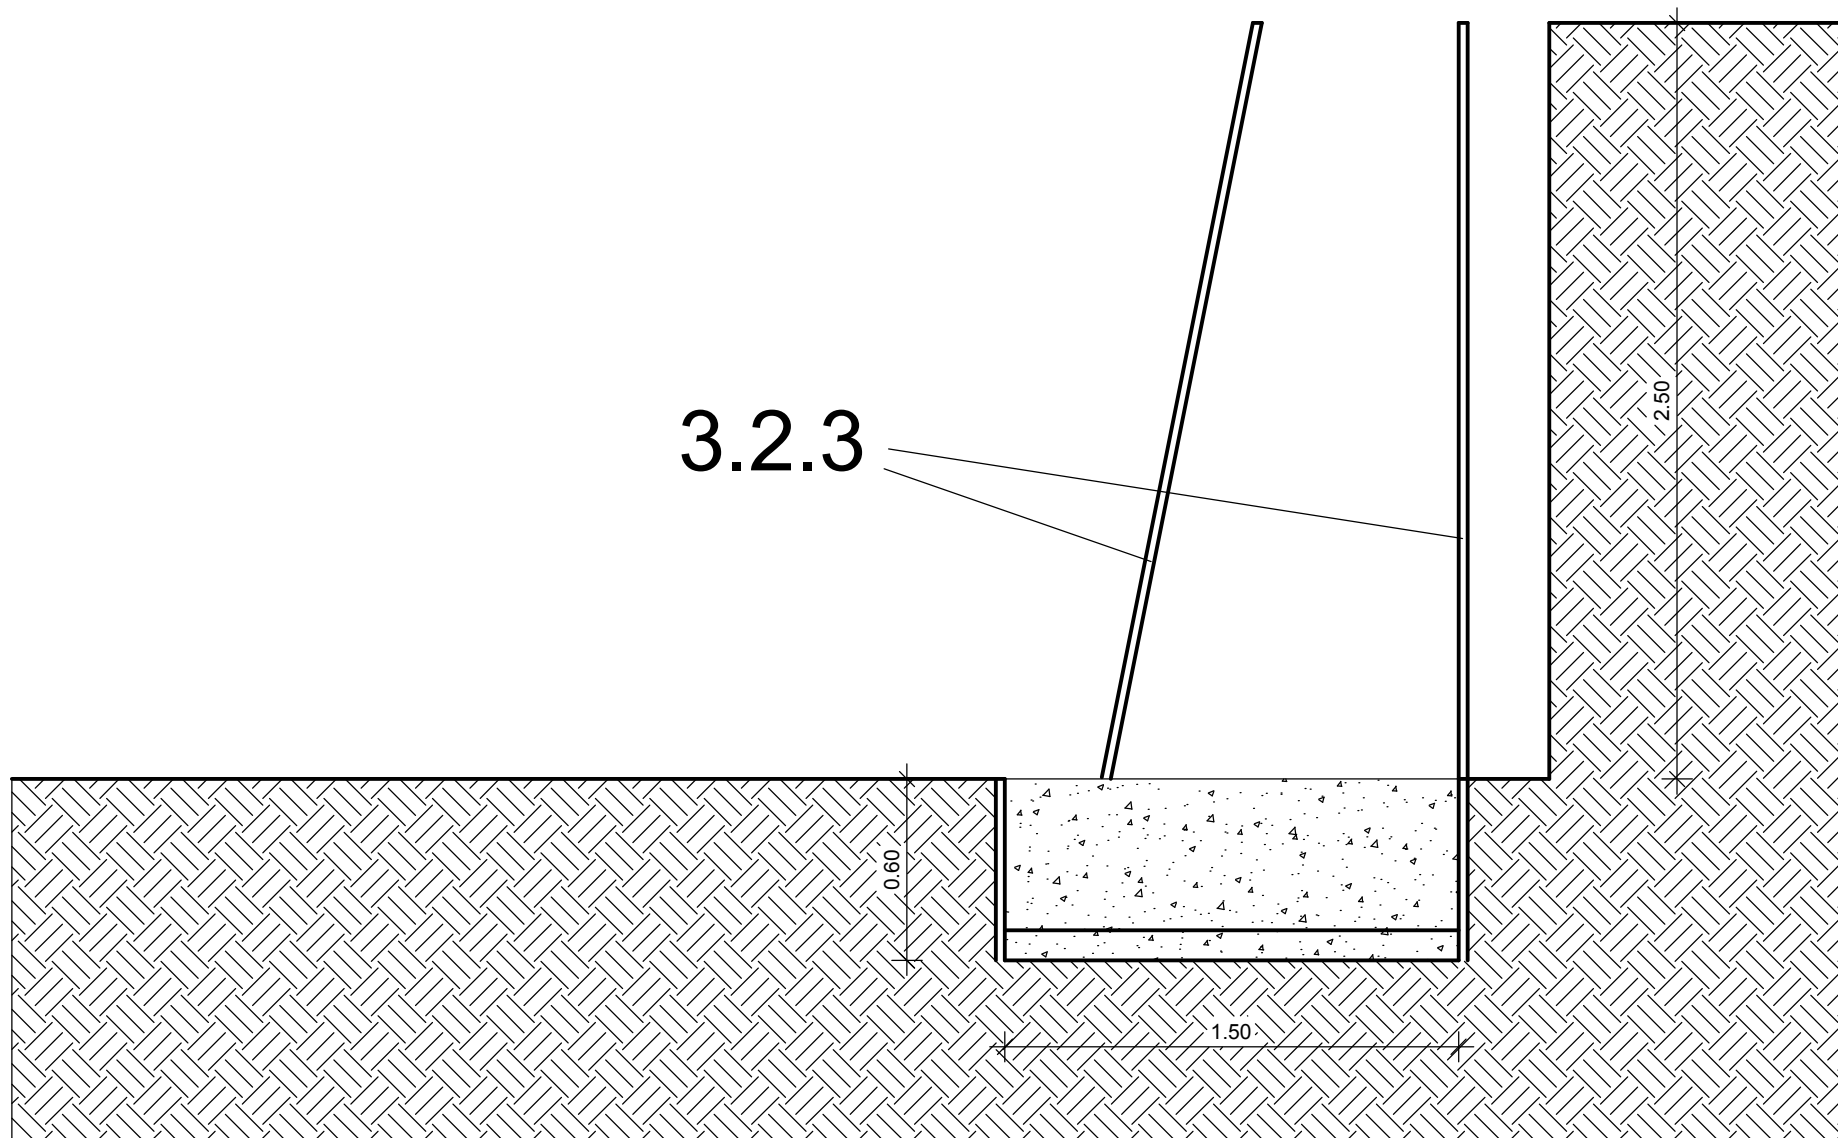




Scala 1:25

15.4.14.4

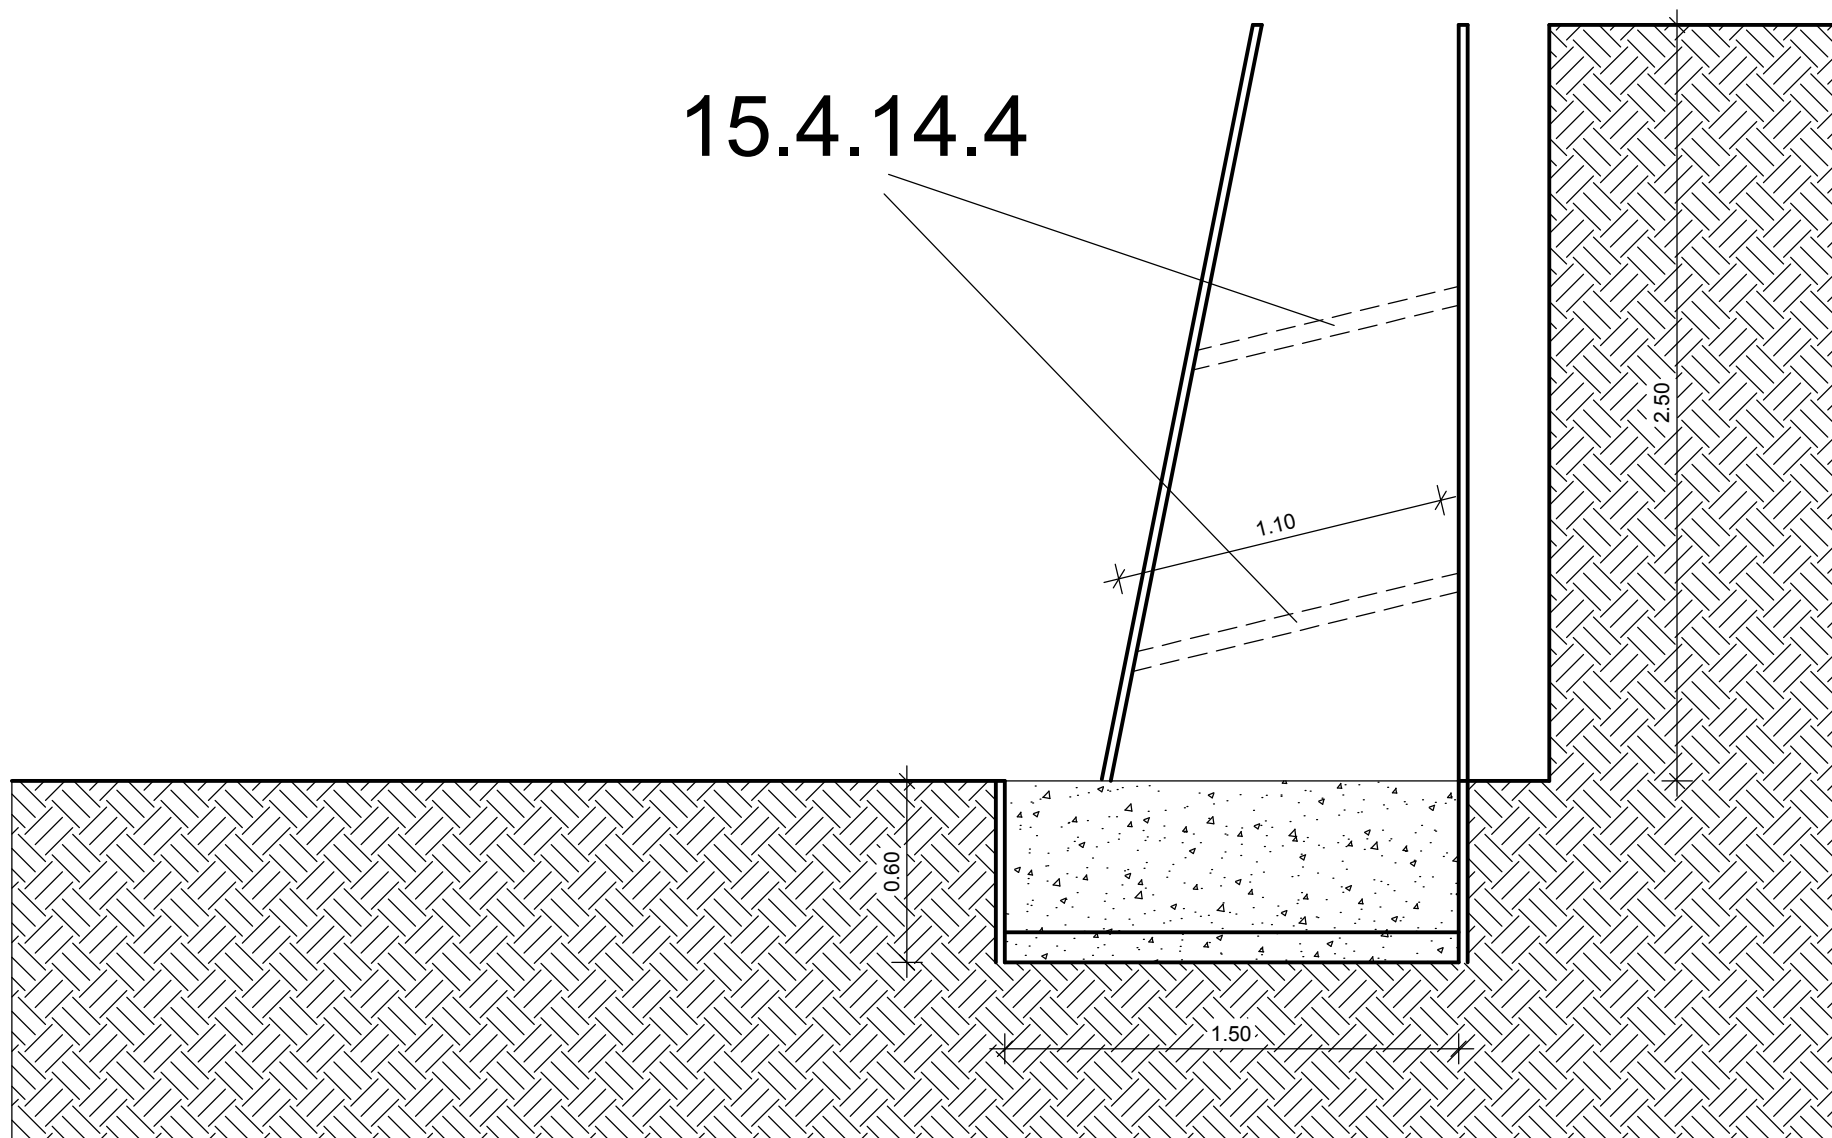

Scala 1:25

3.1.1.8

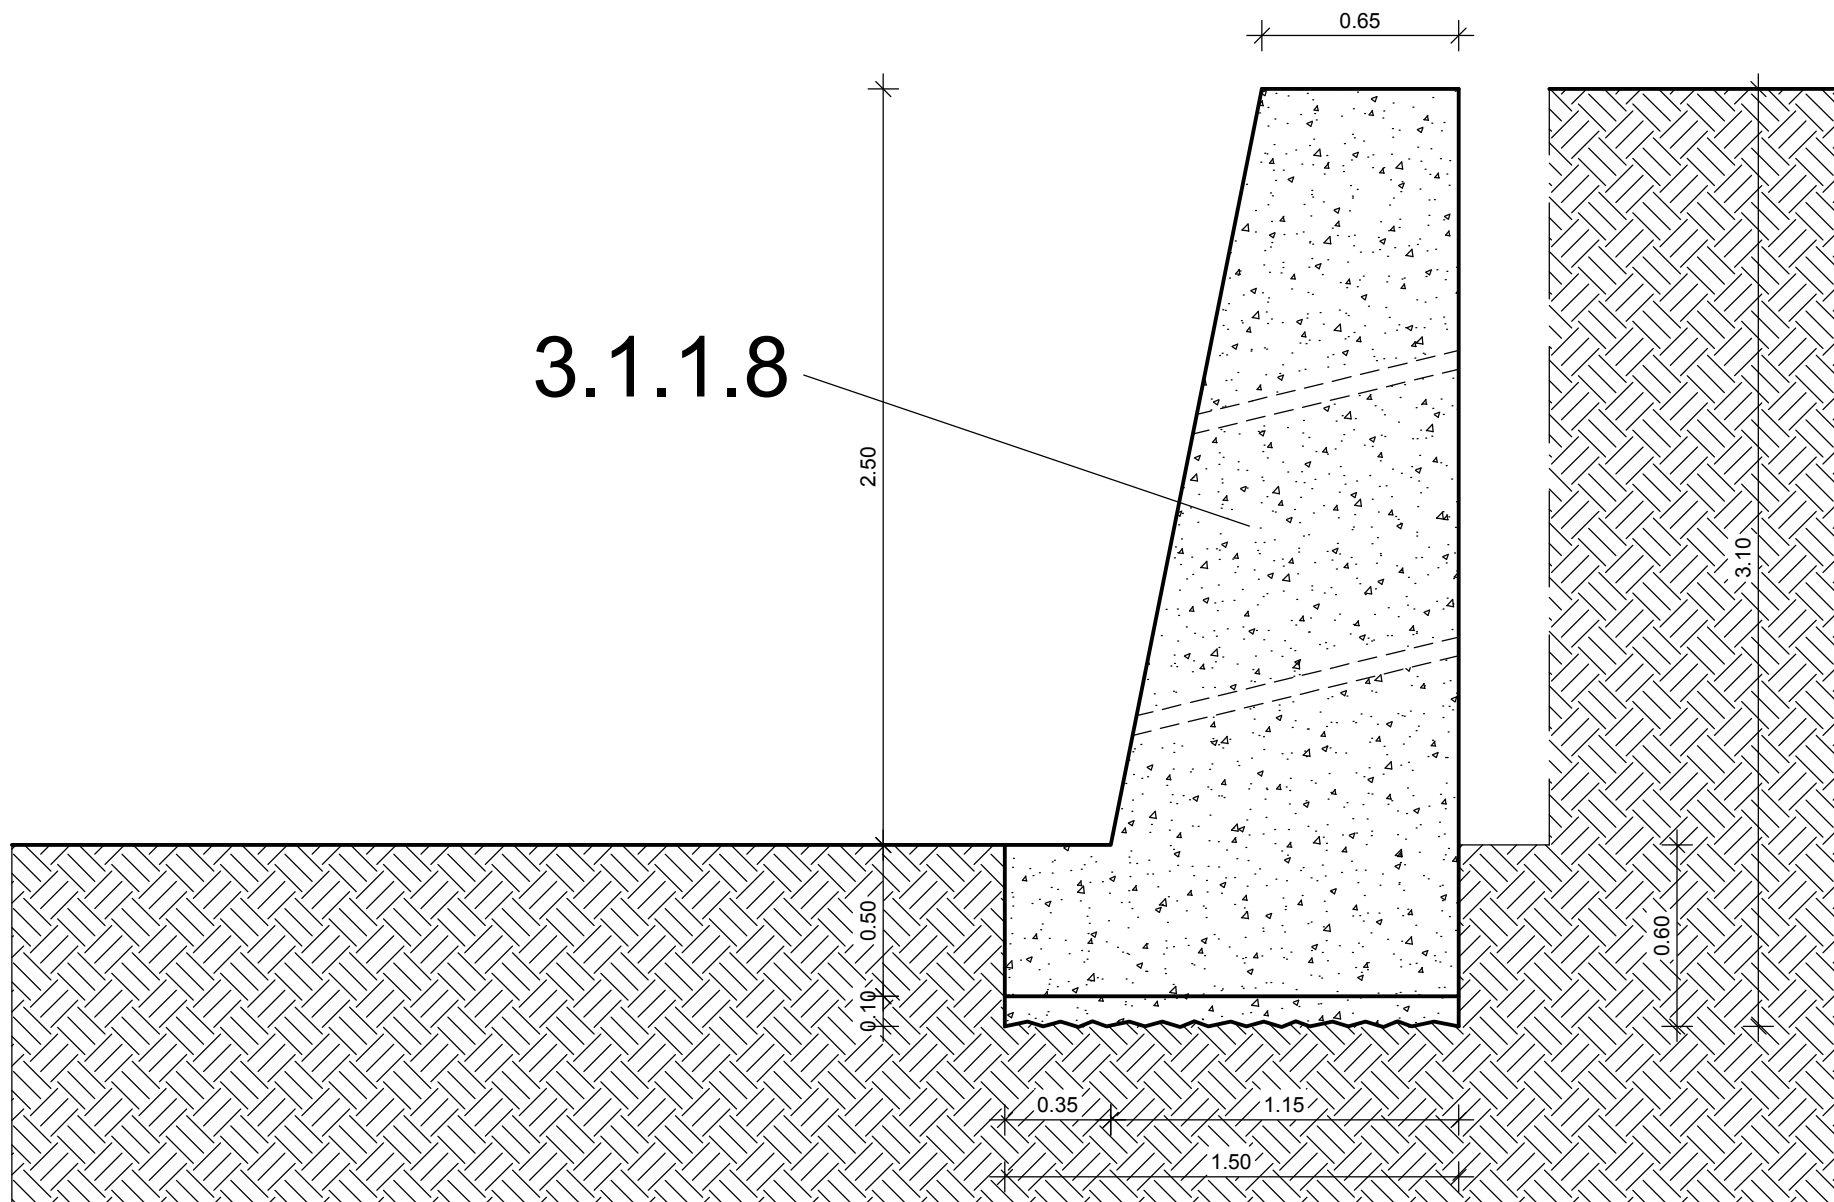

Scala 1:25

